


PAVEMENT SECTION

02+20 to 61+95

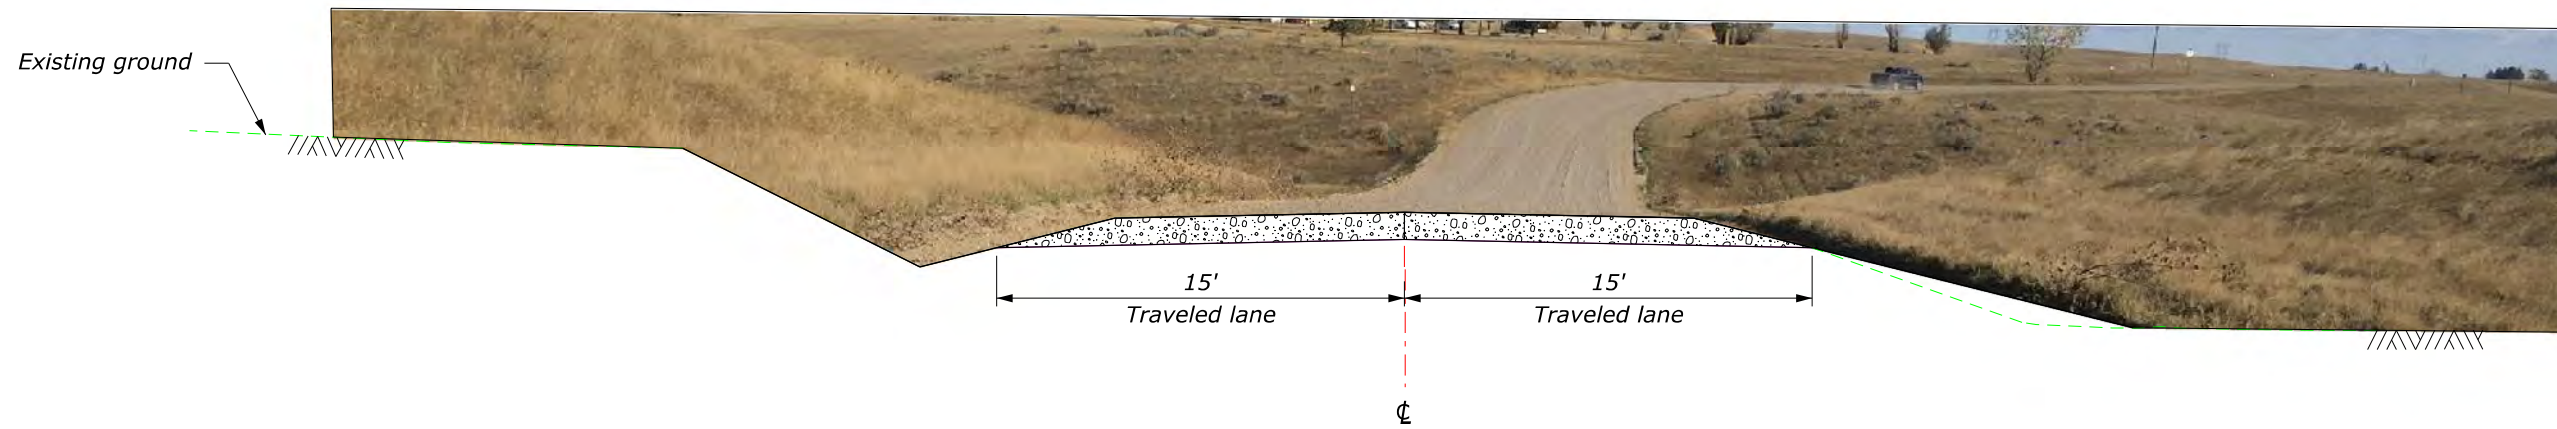

AGGREGATE SECTION

61+95 to 145+00

c:\pw-work\0598195\Typical Section.dgn [Typical Section] 27 April 2023 8:14 AM



NO SCALE

DUCK CREEK ROAD